

ACCEPTABLE CONFIGURATION OF EXISTING VENT PIPE

NOT ACCEPTABLE CONFIGURATION OF EXISTING VENT PIPE

NOTE: 4" DIA. EXISTING VENT IS SHOWN FOR TYPICAL

NOT TO SCALE

AUGUST 2012  
176710204

ORIGINAL SHEET - ANSI A

Client/Project  
SOUTHWEST DELAWARE COUNTY  
MUNICIPAL AUTHORITY


Stantec Consulting Services Inc.  
1060 Andrew Drive Suite 140  
West Chester PA 19380  
Tel. 610.840.2500  
Fax. 610.840.2501  
www.stantec.com

Figure No. 1

Title  
SEWER VENT EXTENSION



**Stantec**

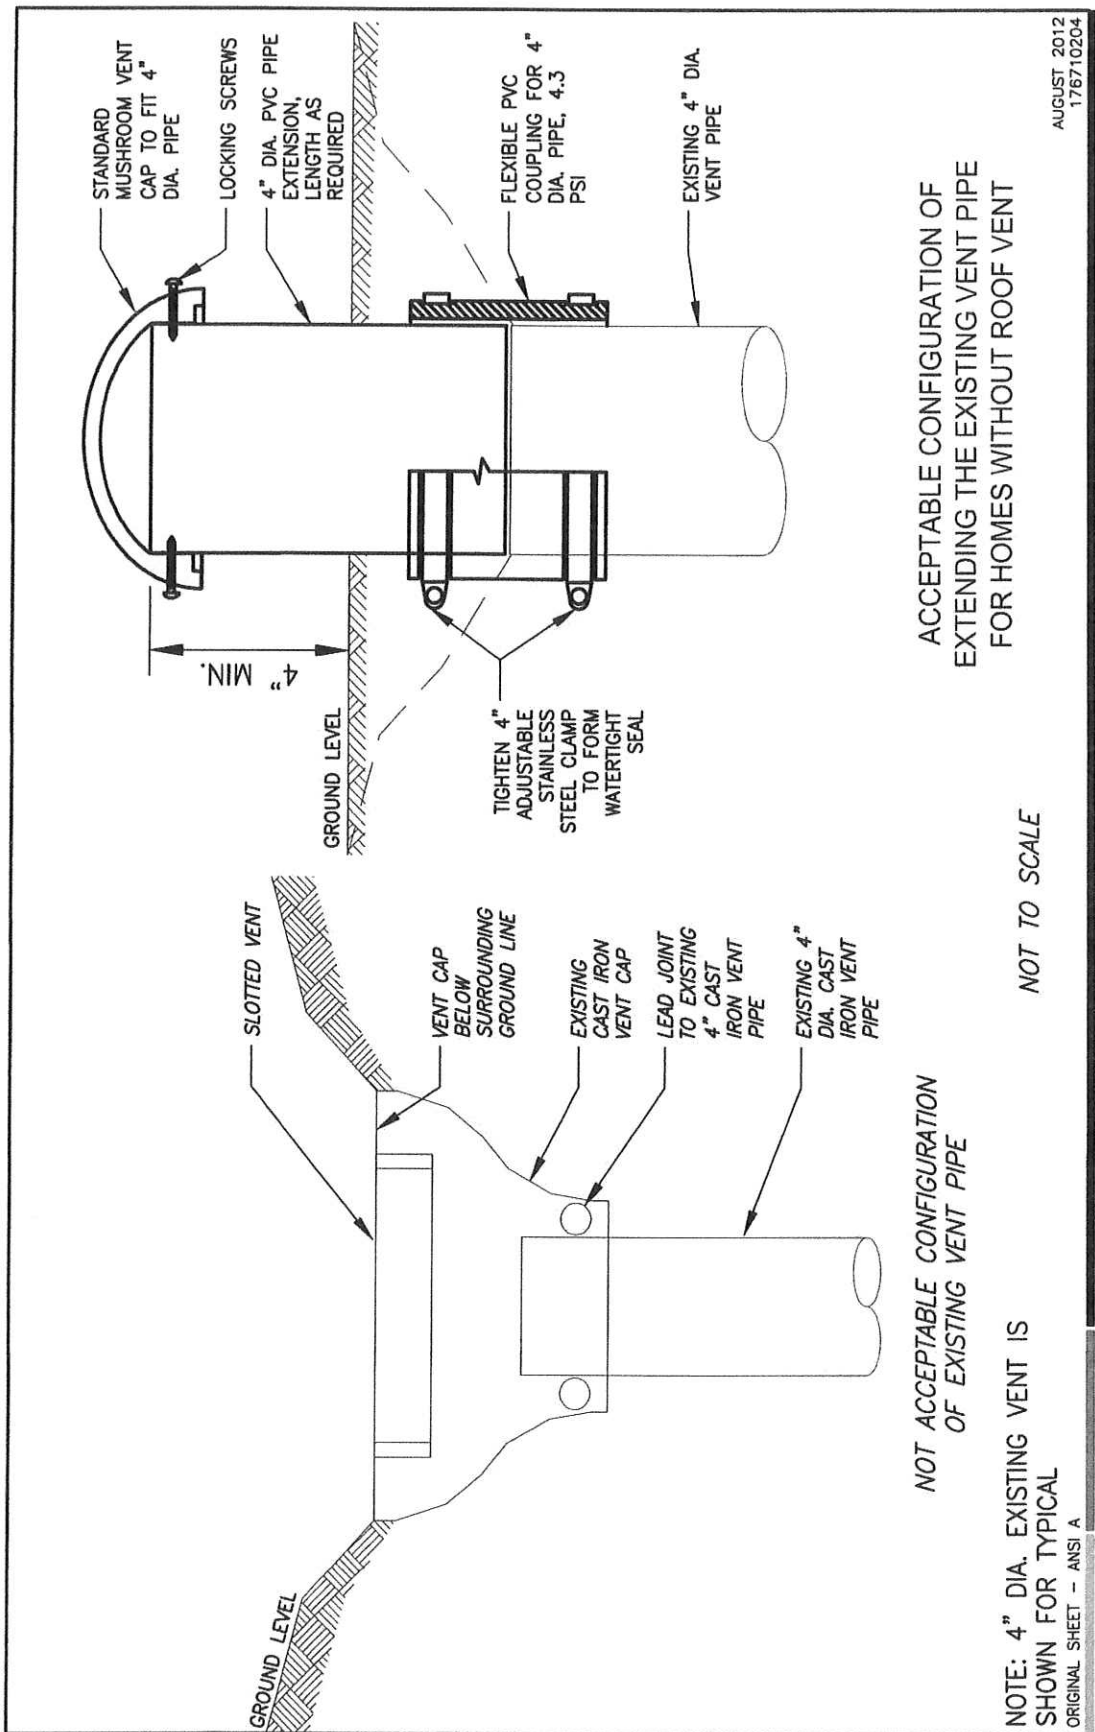

ACCEPTABLE CONFIGURATION OF  
EXTENDING THE EXISTING VENT PIPE  
FOR HOMES WITHOUT ROOF VENT

NOT ACCEPTABLE CONFIGURATION  
OF EXISTING VENT PIPE

NOT TO SCALE

NOTE: 4" DIA. EXISTING VENT IS  
SHOWN FOR TYPICAL

AUGUST 2012  
176710204

ORIGINAL SHEET - ANSI A

Client/Project  
SOUTHWEST DELAWARE COUNTY  
MUNICIPAL AUTHORITY

Stantec Consulting Services Inc.  
1060 Andrew Drive Suite 140  
West Chester PA 19380  
Tel. 610.840.2500  
Fax. 610.840.2501  
www.stantec.com


Figure No. 2

Title  
SEWER VENT EXTENSION



**Stantec**

\\US1245-F01\workgroup\1907\active\176710204\dwg\Sewer Vent Extension1.dwg  
 2012/08/28 10:43 AM By: Gunvanter, Santosh

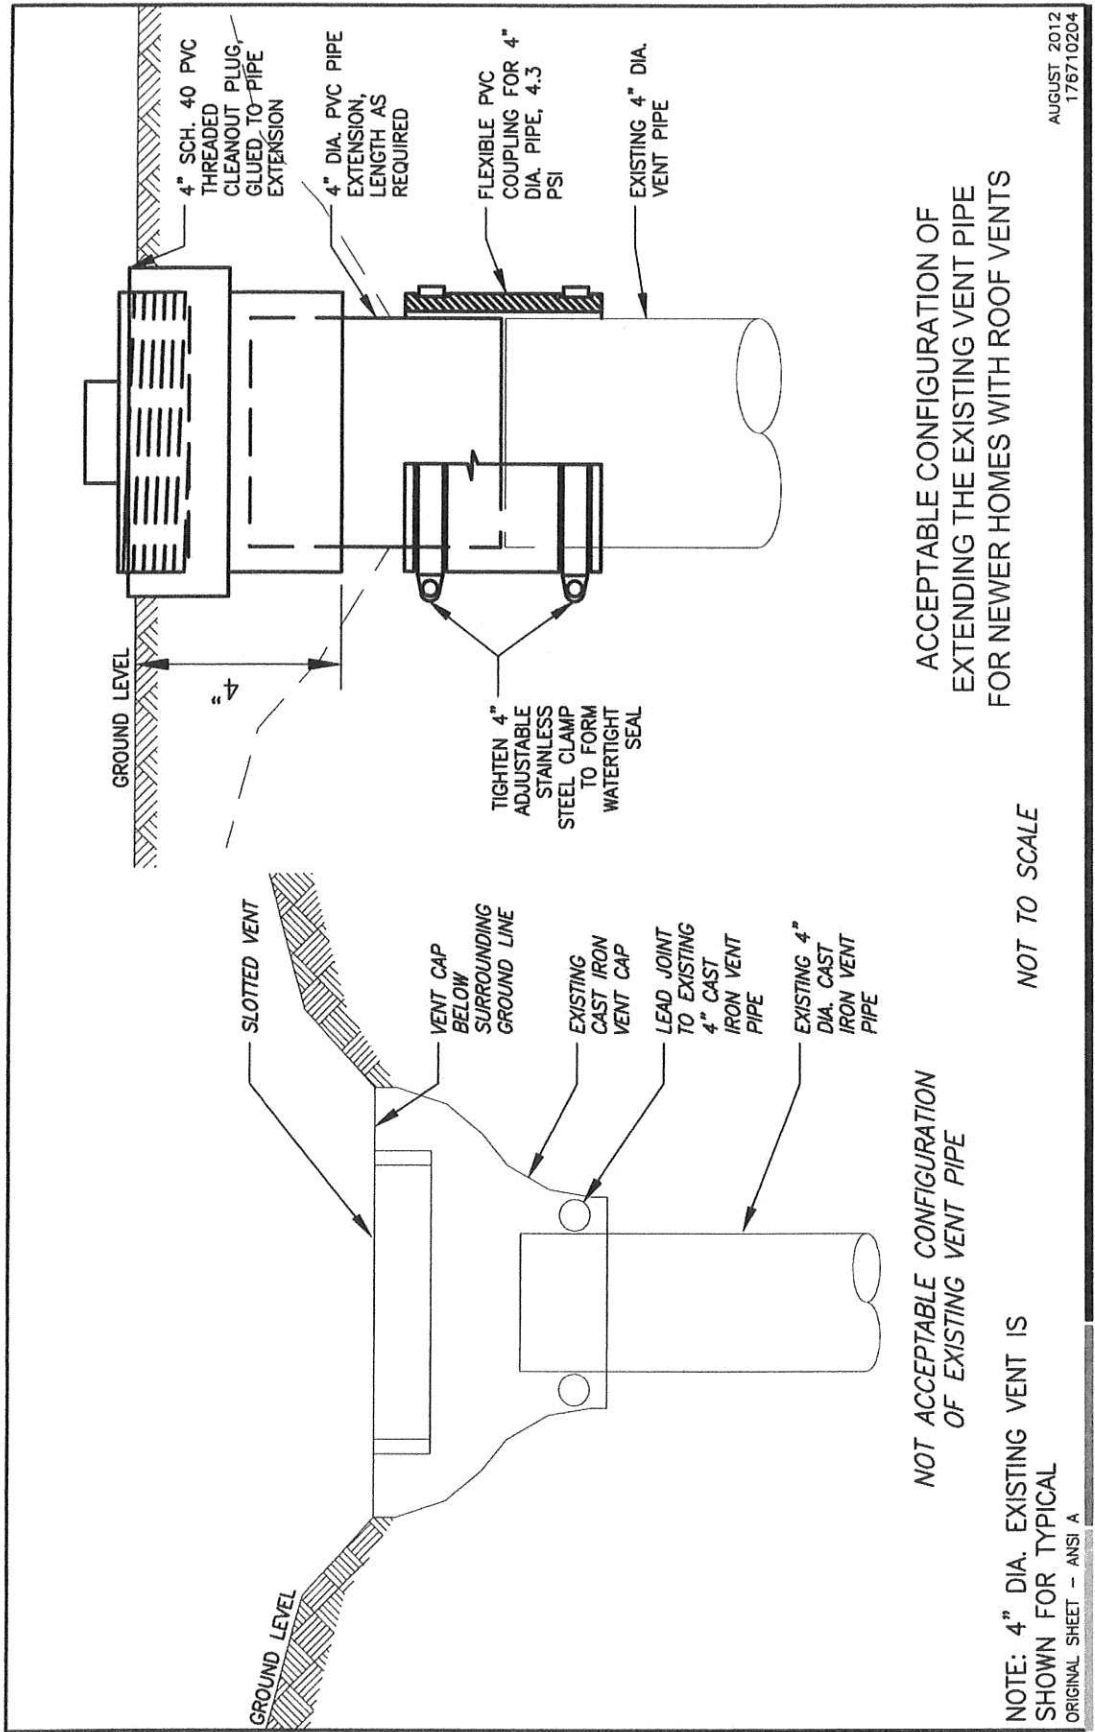

ACCEPTABLE CONFIGURATION OF  
 EXTENDING THE EXISTING VENT PIPE  
 FOR NEWER HOMES WITH ROOF VENTS

NOT TO SCALE

NOT ACCEPTABLE CONFIGURATION  
 OF EXISTING VENT PIPE

NOTE: 4" DIA. EXISTING VENT IS  
 SHOWN FOR TYPICAL  
 ORIGINAL SHEET - ANSI A

AUGUST 2012  
 176710204

Client/Project  
 SOUTHWEST DELAWARE COUNTY  
 MUNICIPAL AUTHORITY


Figure No. 3  
 Title SEWER VENT EXTENSION

Stantec Consulting Services Inc.  
 1060 Andrew Drive Suite 140  
 West Chester PA 19380  
 Tel. 610.840.2500  
 Fax. 610.840.2501  
 www.stantec.com




IN LAWN/LANDSCAPE AREAS LID MUST BE VISIBLE AND BE 4" ABOVE GRADE. LID TO BE FLUSH IN PAVED AREAS


HEAVY DUTY CLEANOUT HOUSING (IN PAVED AREAS). FRAME AND COVER TO BE SEPARATE FROM PVC RISER. SEE DETAIL BELOW.

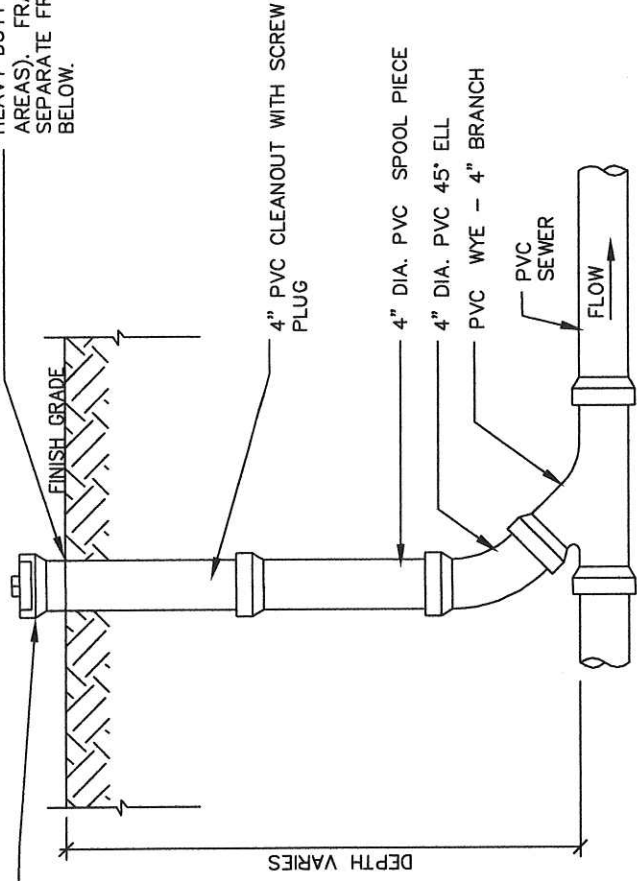

**CLEANOUT IN GRASS AREA**

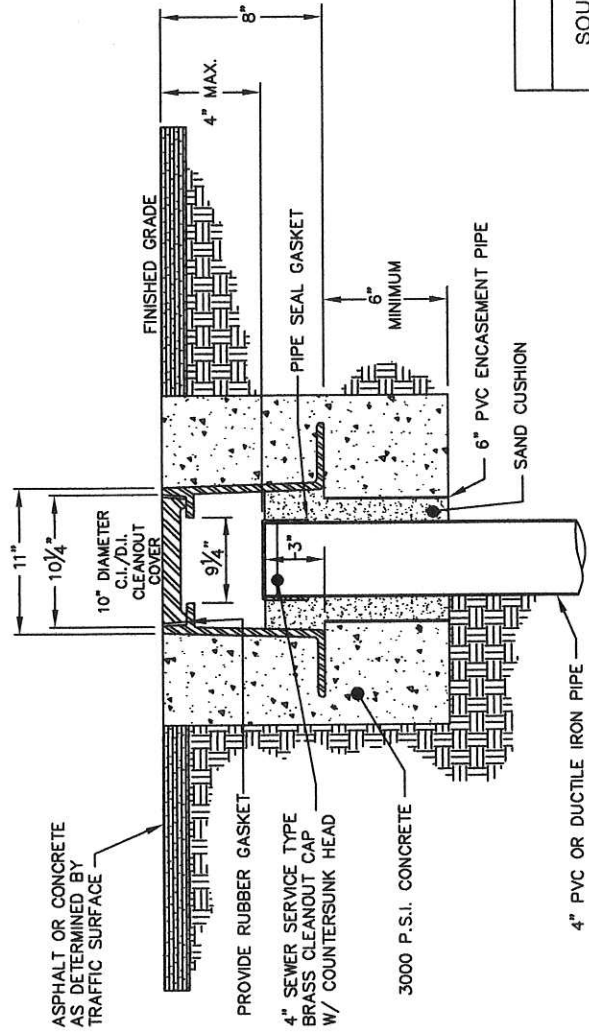

**CLEANOUT IN PAVED AREA**

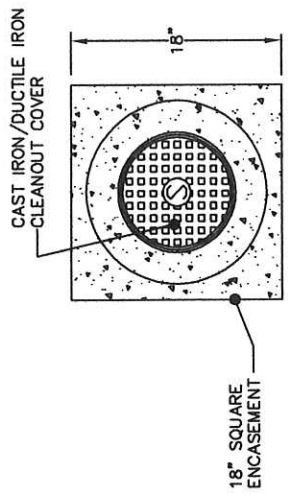

PLAN VIEW

DRAWN BY: CDI CHECKED BY: JMG DATE: 03-03-15 SCALE: N.T.S.	CLEANOUT SOUTHWEST DELAWARE COUNTY MUNICIPAL AUTHORITY 1 GAMBLE LANE ASTON, PA 19014
---	---